



EXISTING SECTION

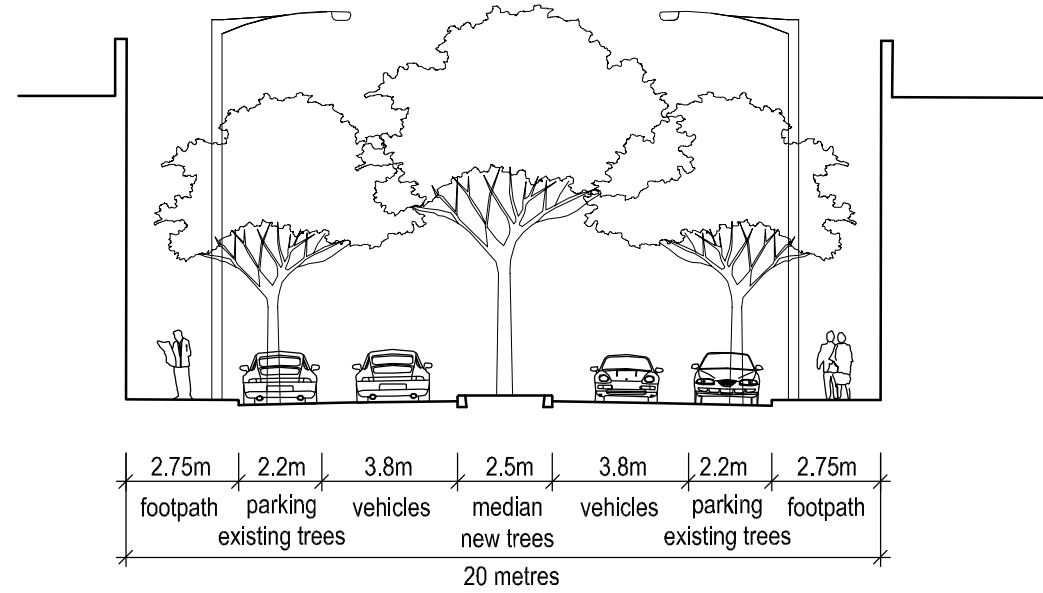

PROPOSED SECTION

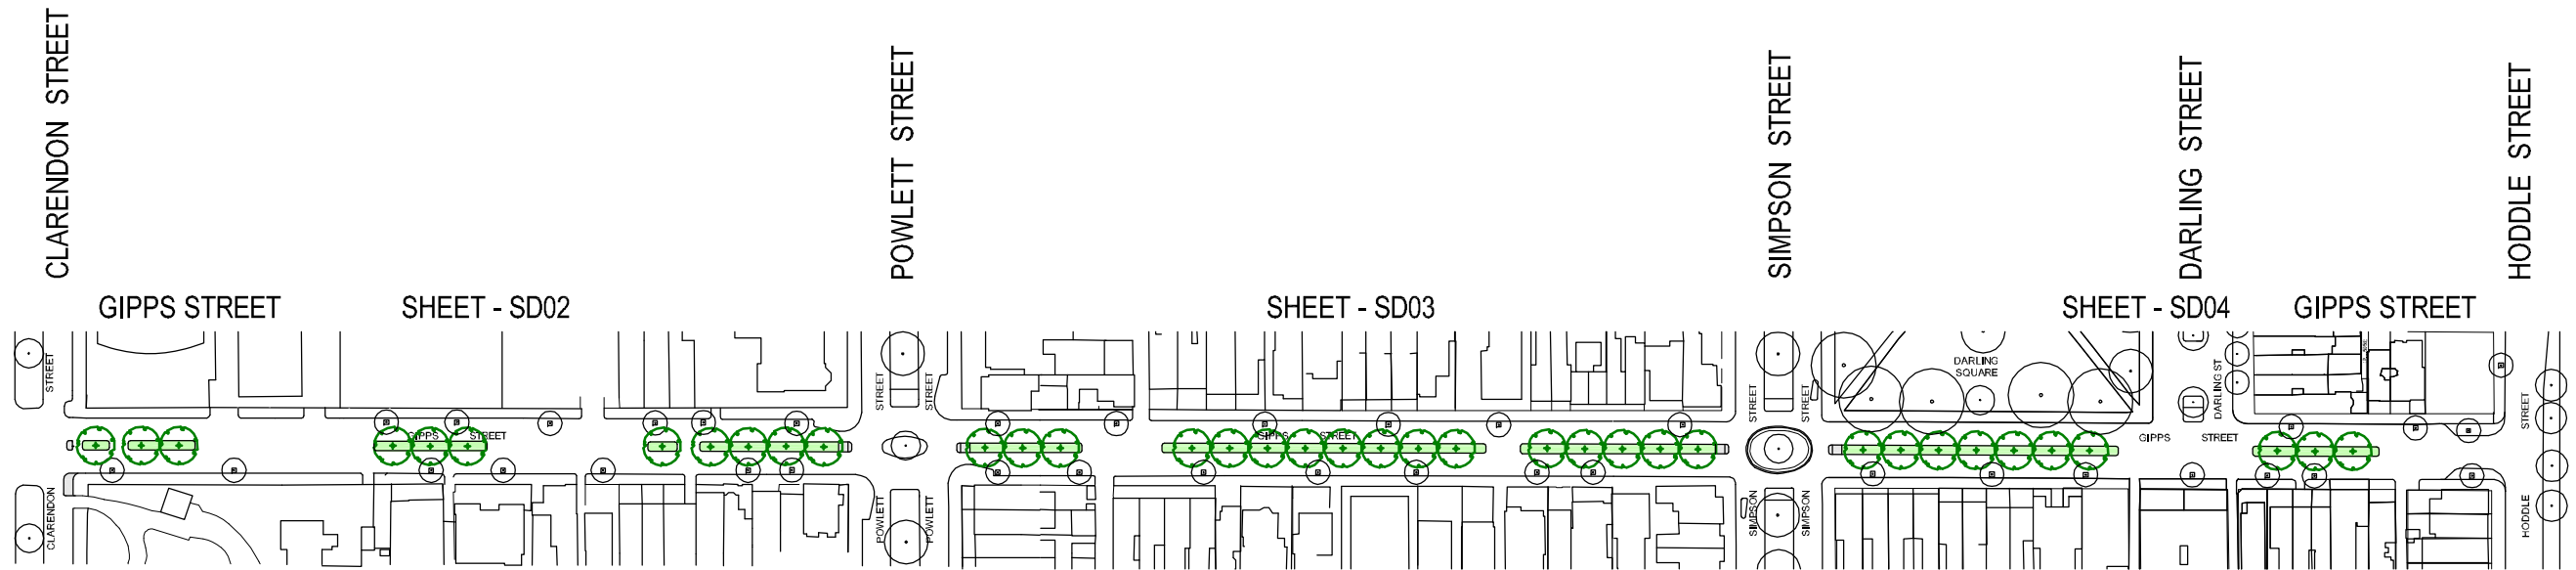

LOCATION PLAN

PROPOSED MEDIAN IN GIPPS STREET

- 2.5m WIDE TREE LINED GRASSED MEDIAN
- LARGE CANOPY TREES AT 10m CENTRES ALONG MEDIAN
- OPENINGS ADJACENT LANEWAYS



# GIPPS STREET EAST MELBOURNE : CONCEPT PLAN FOR MEDIAN



CLIENT CITY OF MELBOURNE	PROJECT GIPPS STREET MEDIAN - CLARENDON TO HODDLE	PASSED -	APPROVED -	DRAWN PH	DATE 21/06/12	SCALE NTS	PROJECT NUMBER 903183	DRAWING NUMBER SD-01D
-----------------------------	--	-------------	---------------	-------------	------------------	--------------	--------------------------	--------------------------