


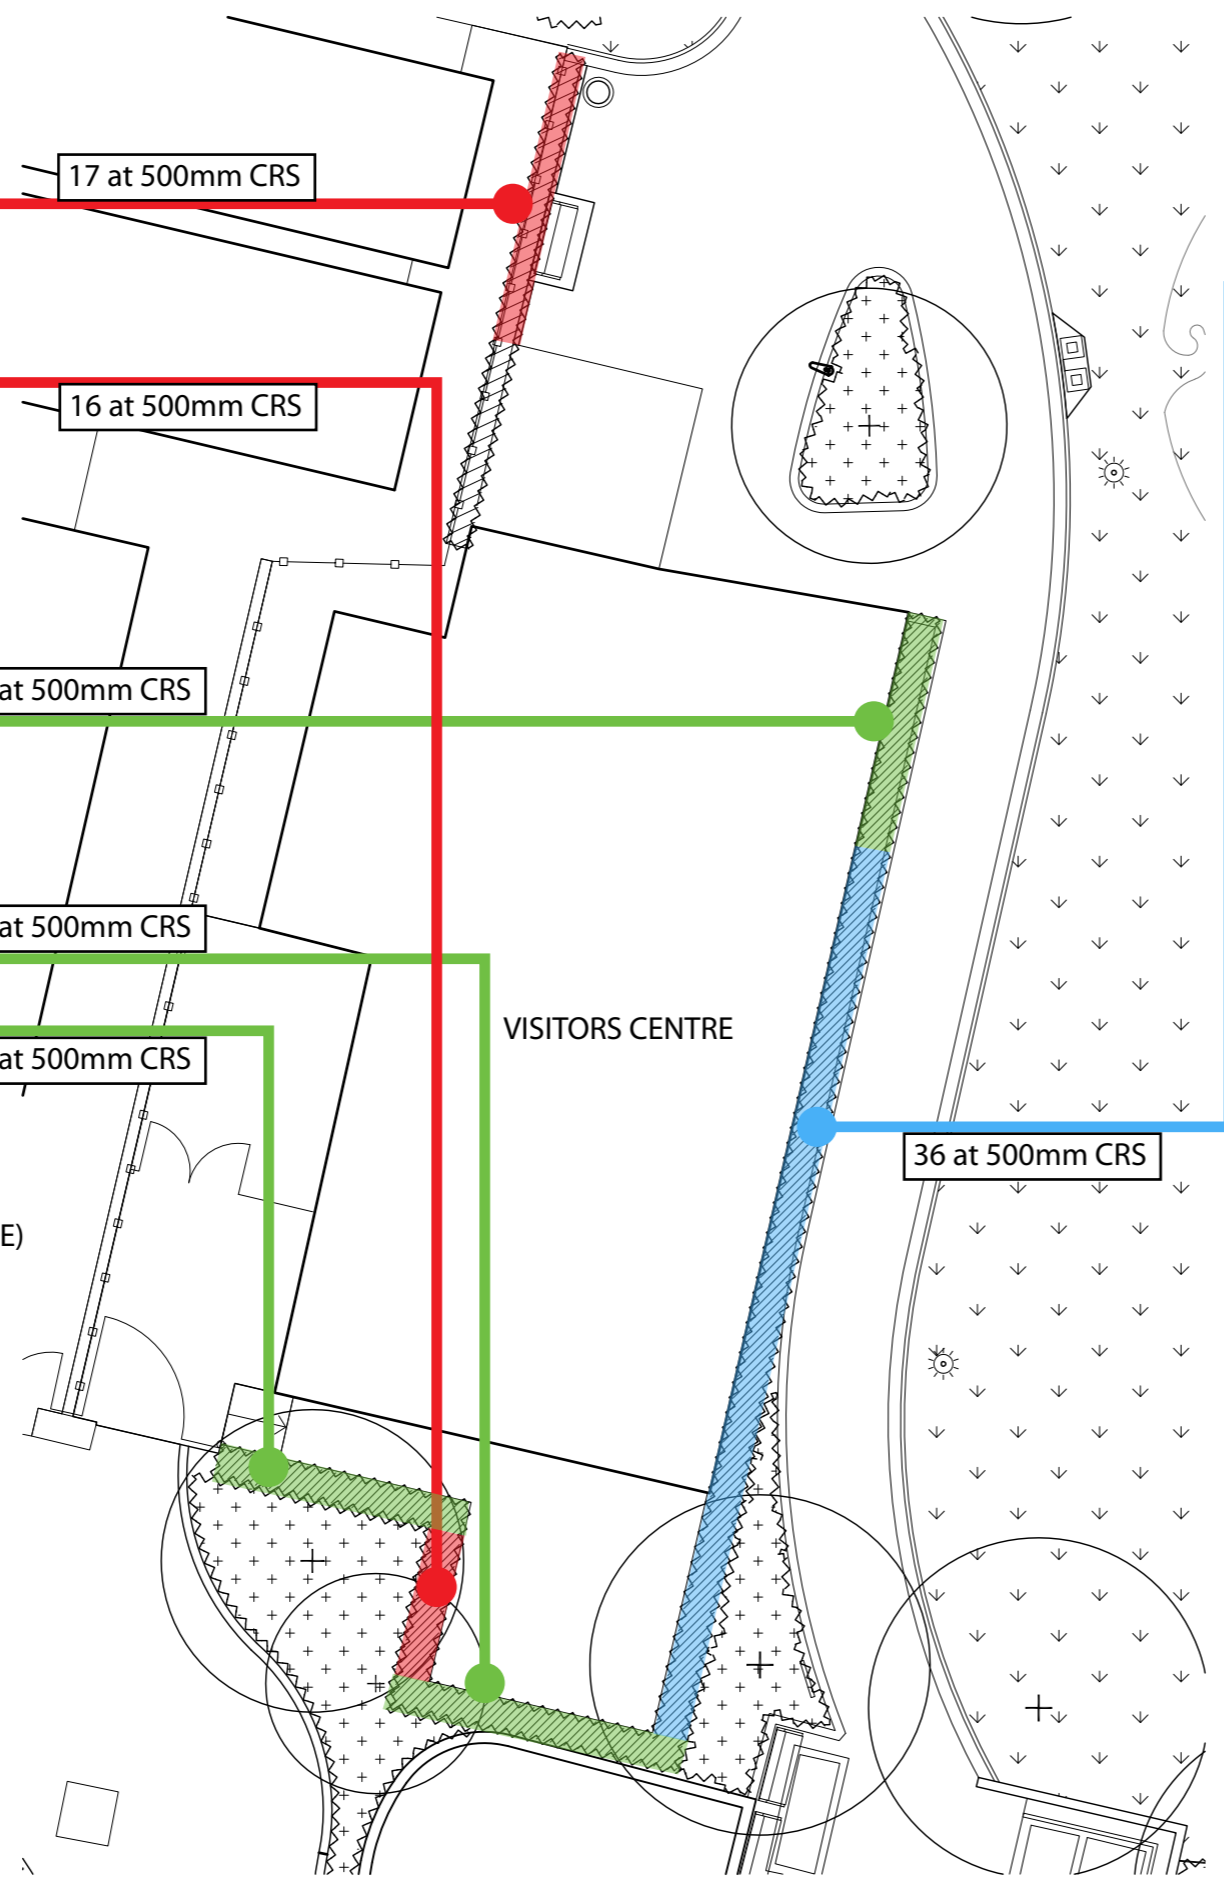

Vitis vinefera 'Purpurea' (WEST SIDE)



Trachelospermum jasminoides (SOUTH & EAST SIDE)



Parthenocissus henryana (EAST SIDE)



GENERAL NOTES:

- All hedge planting to be 140mm pot stock.
- Position of plants on site to be confirmed by landscape Architect prior to planting.
- All topsoil and mulch as per Landscape Materials Schedule & Landscape Specification.
- All planting works including supply & installation to comply with Landscape Specification.
- Allow for Irrigation Driplines to hedge planting as per Irrigation drawings.



VISITORS CENTRE HEDGE : PLANTING

CLIENT
CITY OF MELBOURNE

PROJECT
FITZROY GARDENS LANDSCAPE WORKS

PASSED
-

APPROVED
-

DRAWN
HAB

DATE
05SEP2014

SCALE
1:200

PROJECT NUMBER
902979

DRAWING NUMBER
SD-

ARTISTS IMPRESSION ONLY. THESE IMAGES ARE INTENDED AS A GUIDE ONLY AND ARE NOT TO BE USED FOR TENDERING OR CONSTRUCTION PURPOSES.

COPYRIGHT CITY OF MELBOURNE

