



SECTION B  
SCALE 1:20

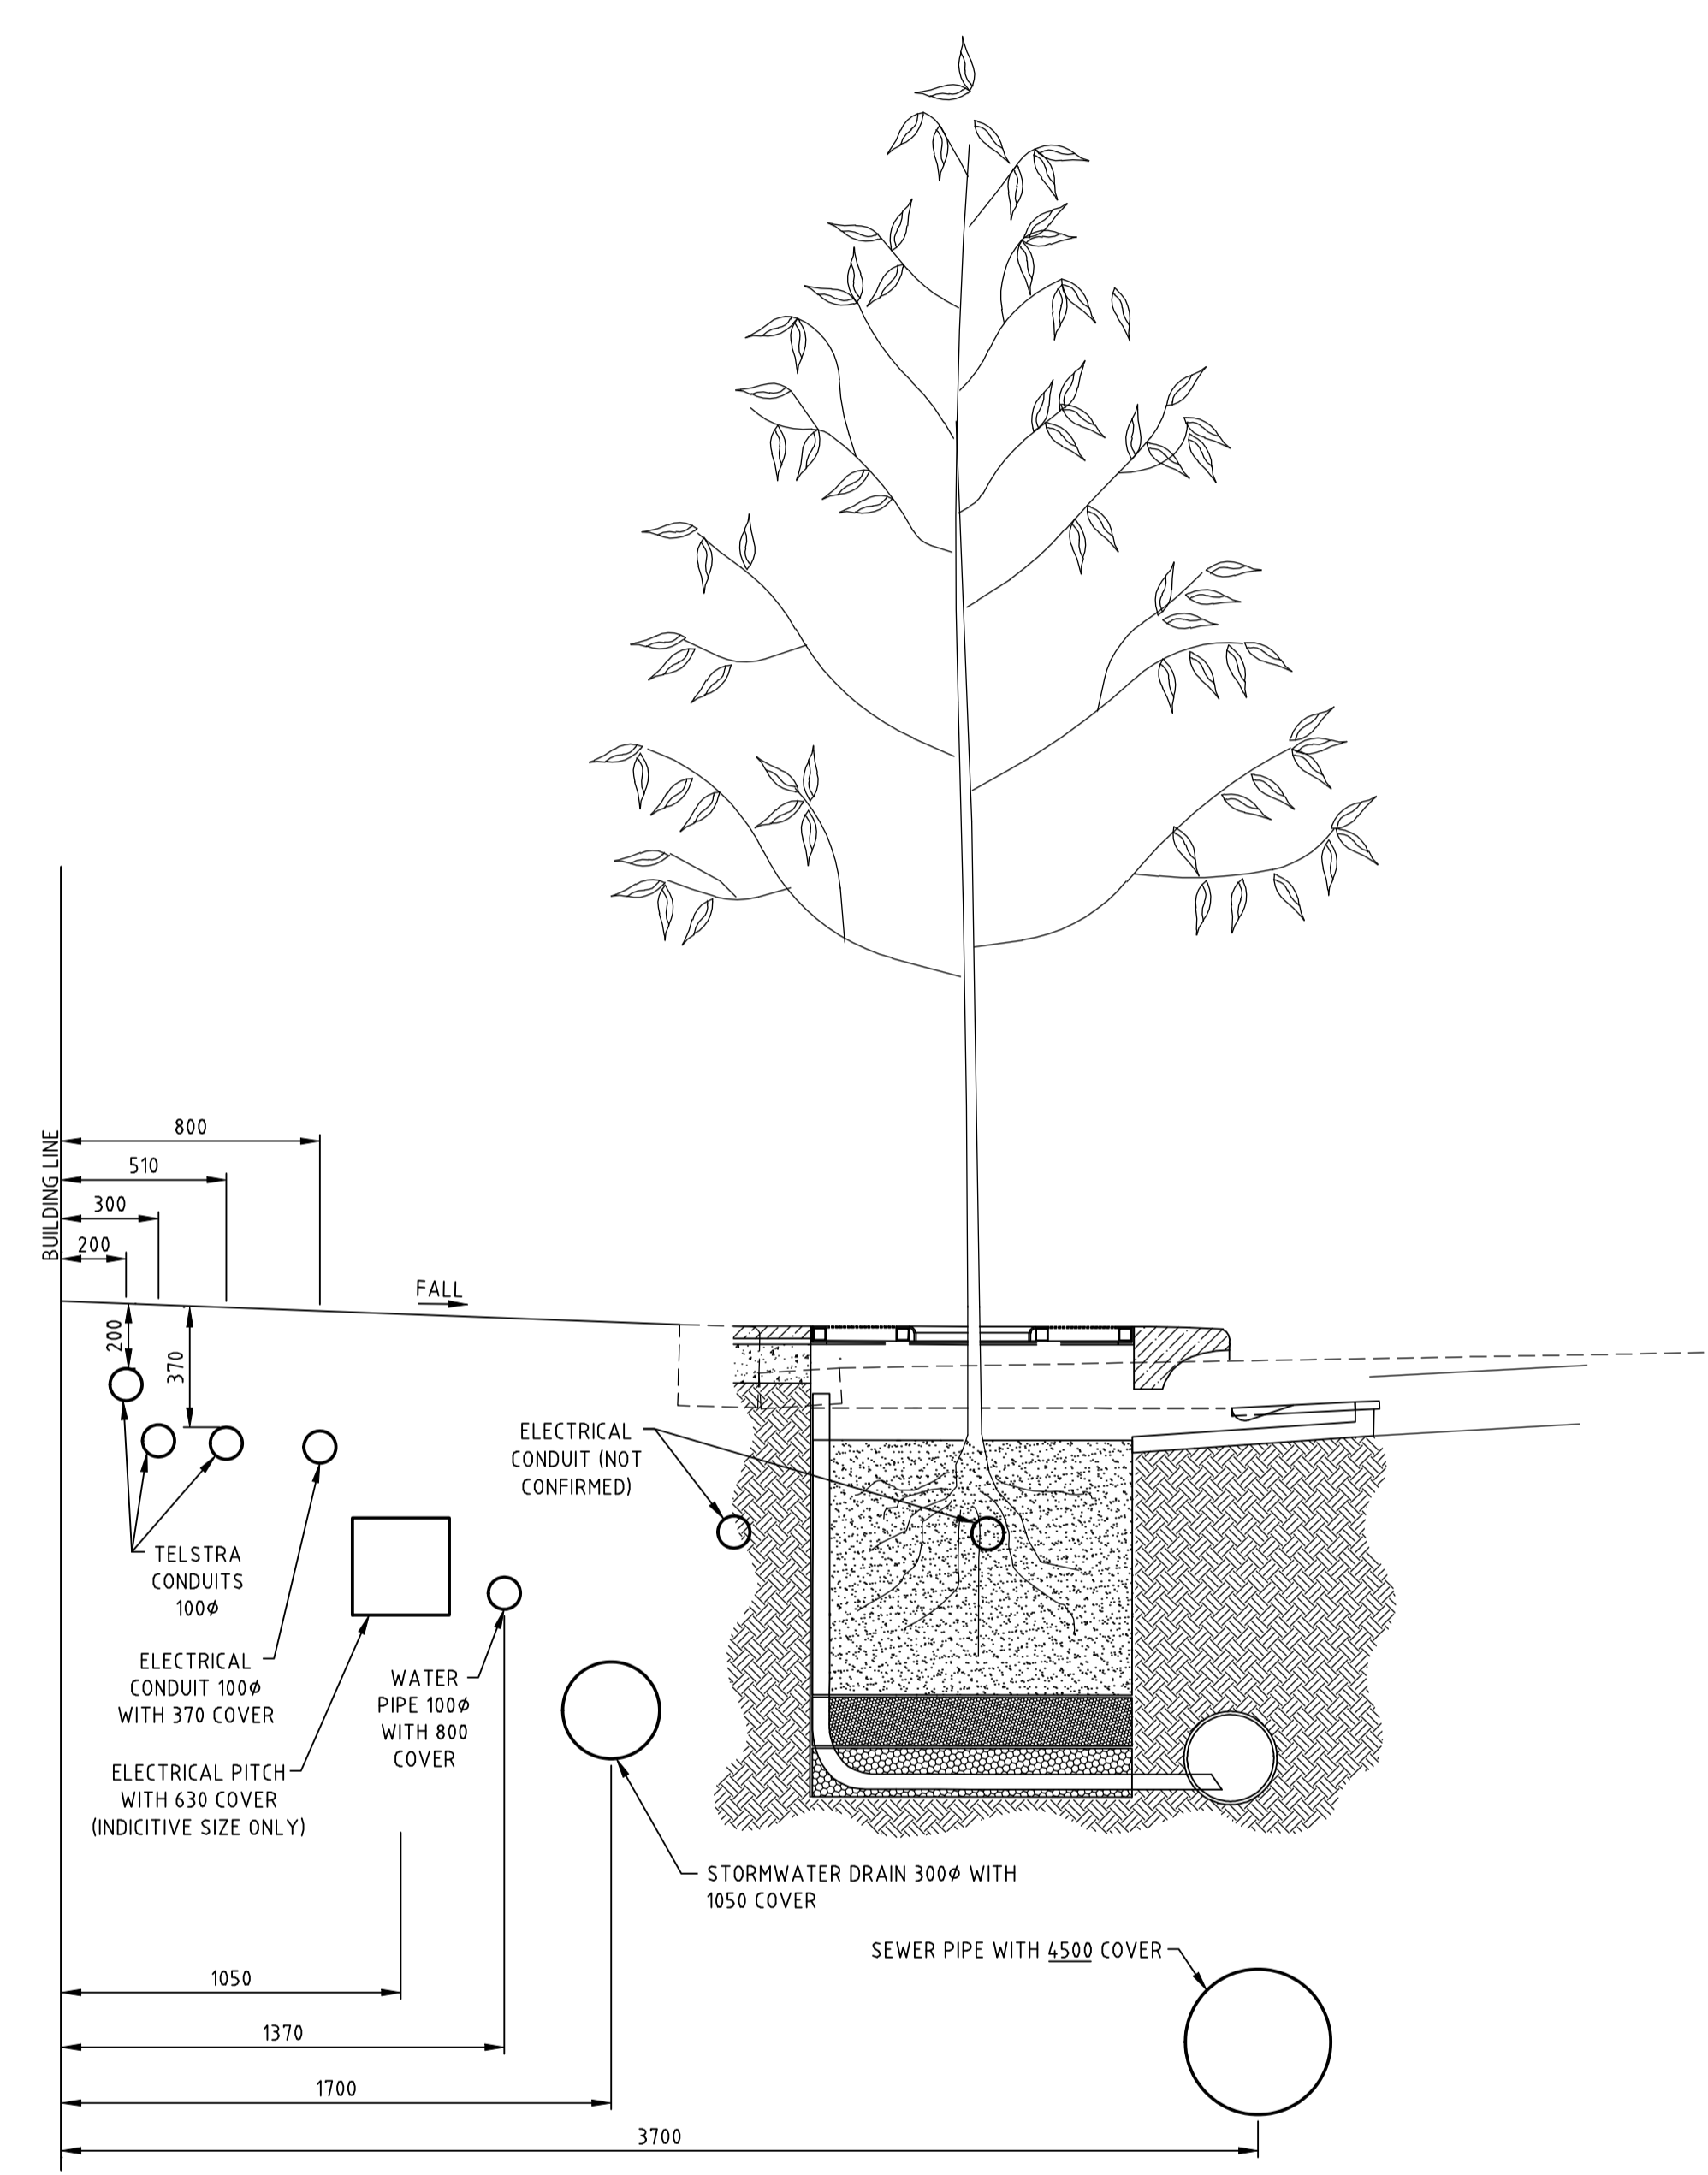

SECTION C  
NOT TO SCALE

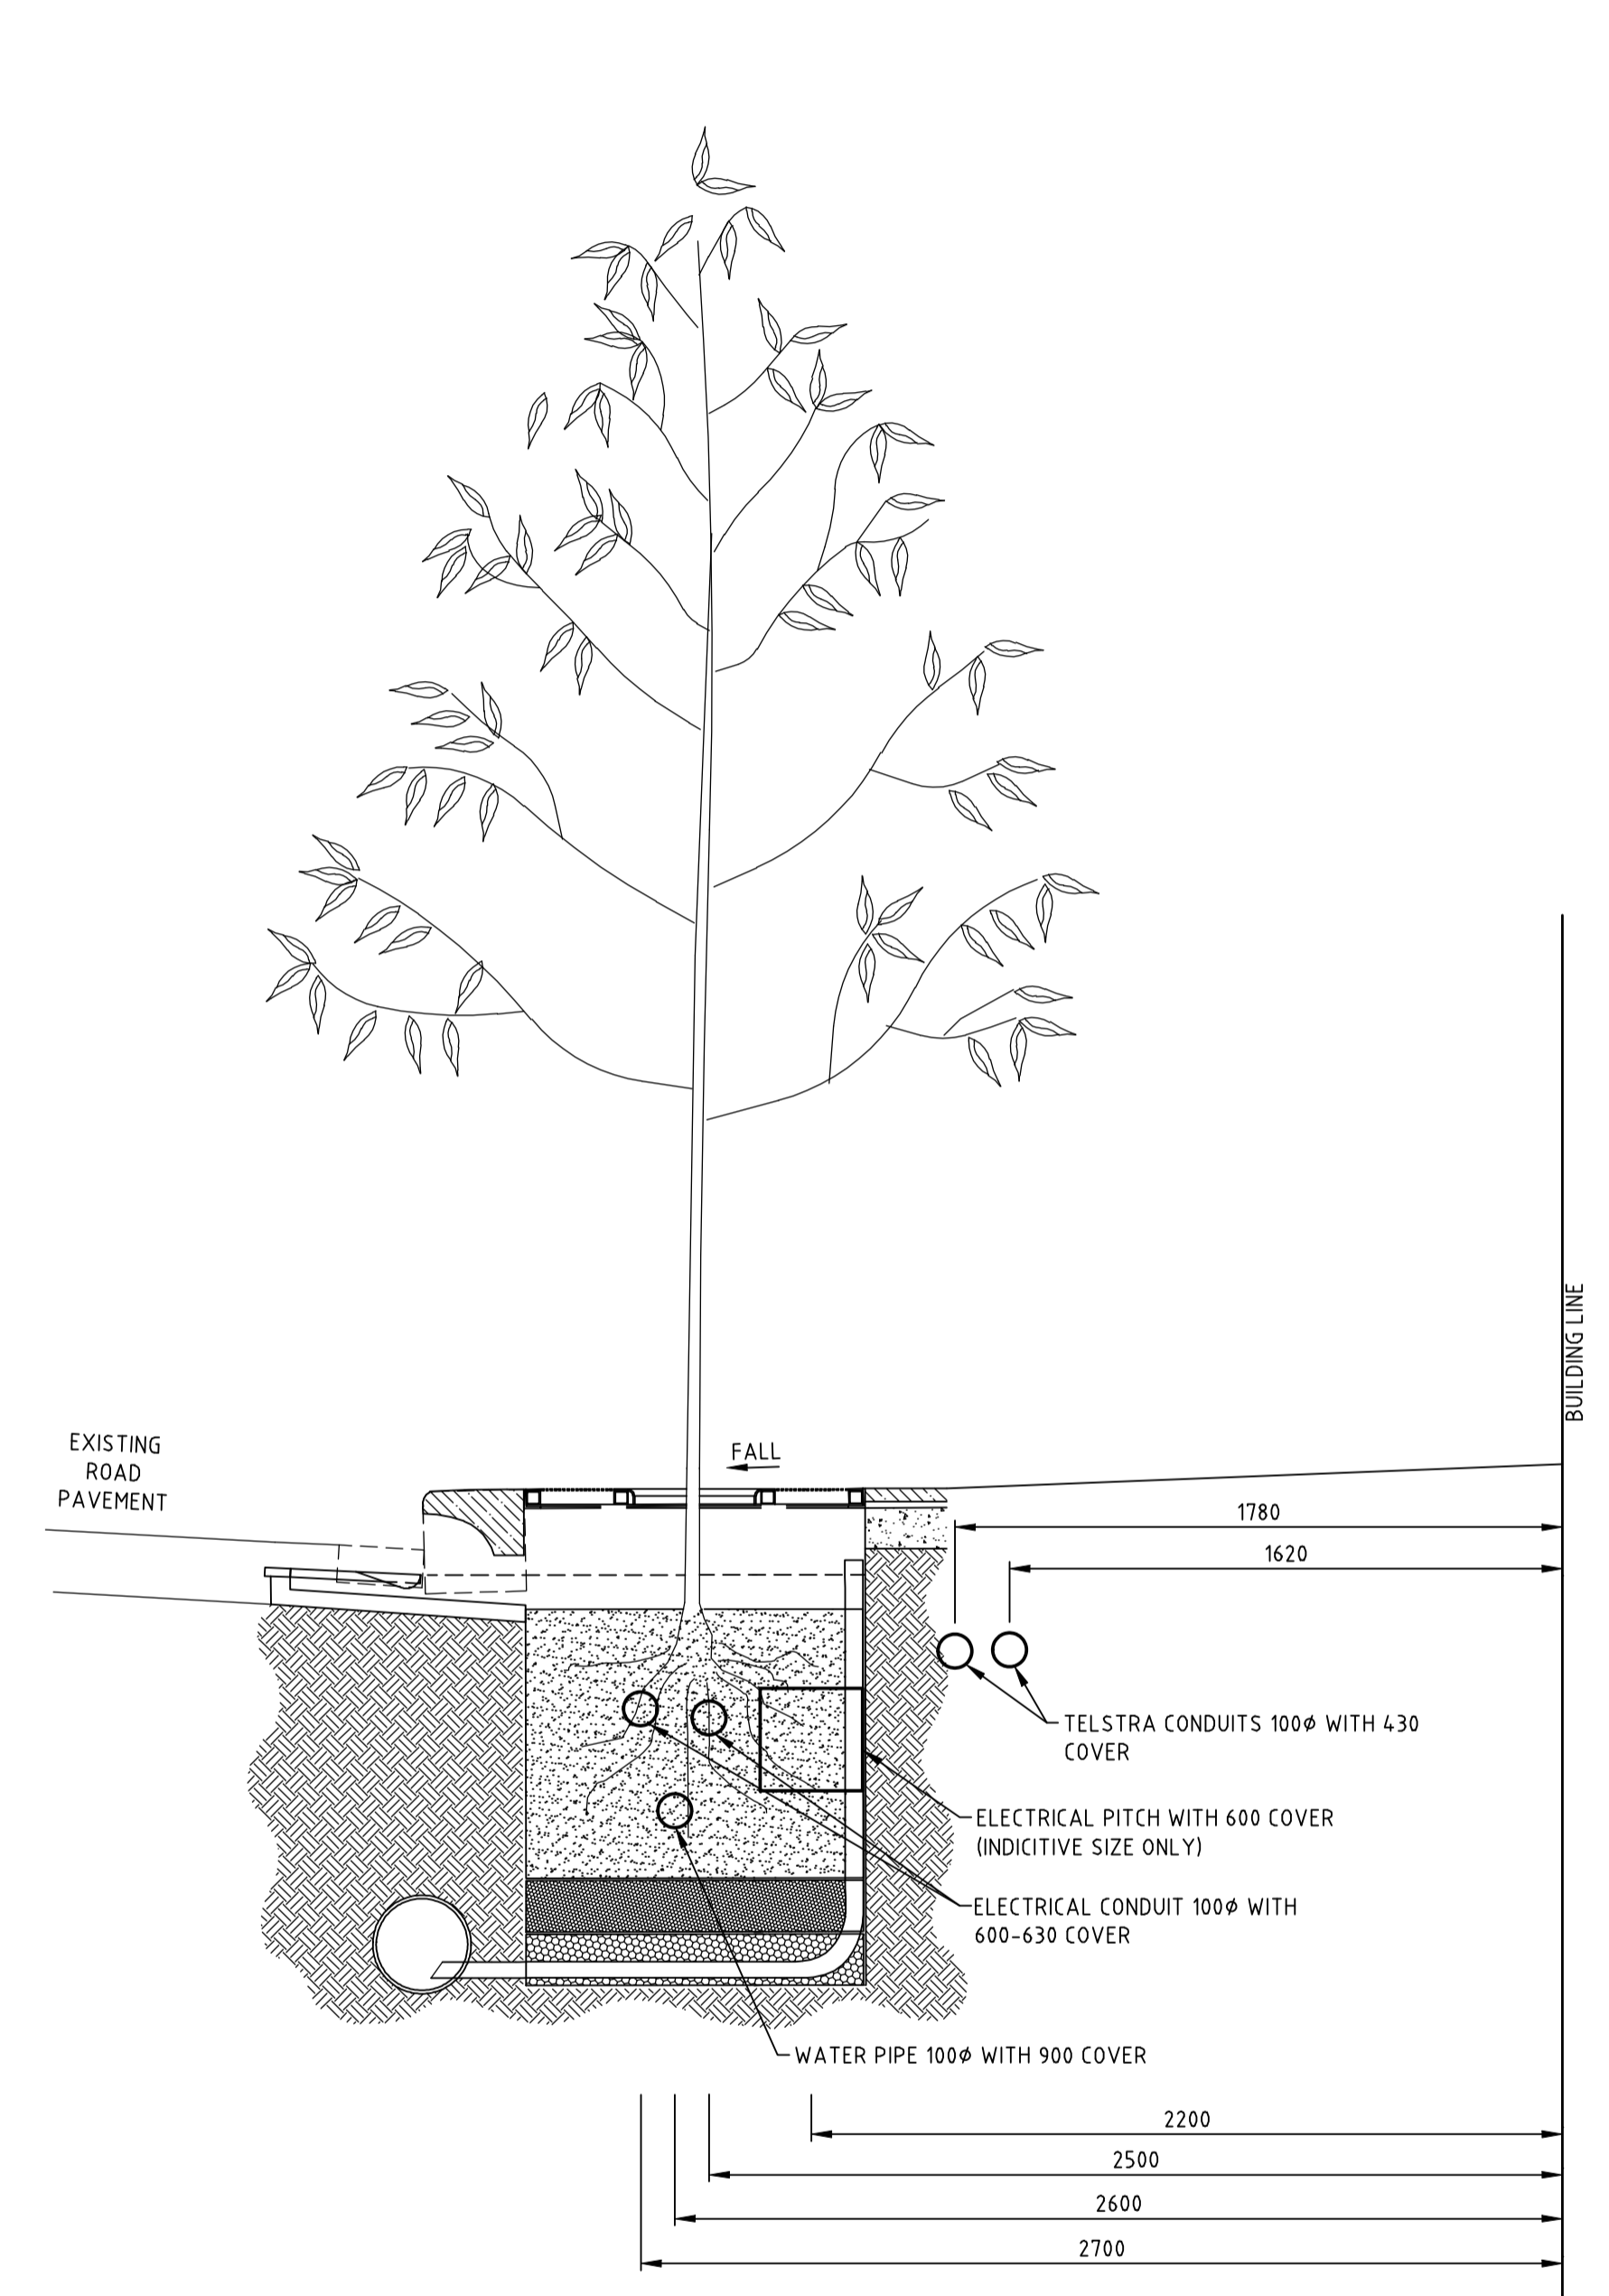

SECTION D  
SCALE 1:20

**Connell Wagner**

Connell Wagner Pty Ltd ABN 54 005 139 873 Telephone: +61 3 9697 8333  
60 Albert Road (PO Box 321) South Melbourne Facsimile: +61 3 9697 8444  
Victoria 3205 Australia Email: cwmel@conwag.com




**WARNING AND DISCLAIMER**  
**BEWARE OF UNDERGROUND SERVICES**  
The information provided in these drawings relating to the positions of underground services is intended to be only a guide for excavation works. Connell Wagner does not warrant or represent that the positions of those services shown on the drawings are accurate. Furthermore, services may exist of which Connell Wagner is unaware. The information provided should therefore not be relied upon and exact positions of services should be verified by hand excavation. Furthermore, Connell Wagner disclaims responsibility for damage or injury to any person caused directly or indirectly by any works affecting the services.  
Dated: SEPTEMBER 2005

**CONCEPT PLAN**  
NOT TO BE USED FOR CONSTRUCTION

Rev.	Revision Details	By	Date
P1	PRELIMINARY ISSUE	JLS	16.12.05

CAD FILE	D327828-WSUD	PROJECT NUMBER	5850.02
DESIGNED BY	M. BRAJANOVSKI	CONCEPT PLAN NO.	CC327828
DRAWN BY	J. SMITH	SURVEY REFERENCE	V30371
CHECKED		SCALE	AS SHOWN
CHECKED DATE		DATUM	AHD/MGA

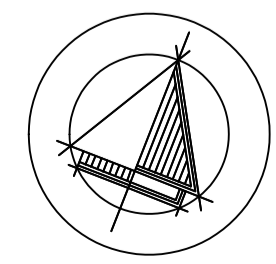

STATUS	
JOB LOCATION	LITTLE BOURKE STREET QUEEN STREET TO ELIZABETH STREET WSUD TREE PITS & KERB EXTENSIONS TEST HOLE SECTIONS

ENGINEERING SERVICES			
APPROVED BY		DRAWING NUMBER D327828-WSUD	
Principal Engineer	Group Manager	NUMBER OF SHEETS 2 OF 2	REVISION P1
Date	Date	DOCS NUMBER	