



NOTES

1. The contractor shall be responsible for confirming the position of all existing services, structures and works in and around the site.
2. The contractor is to prevent damage to existing services above and below ground.
3. This plan is to be read in conjunction with the tree protection specification.
4. Protect all existing retained trees from any damage or disruption during the works. Refer tree protection and removal specification.
5. No trenching, vehicle traffic, pedestrian traffic, storage of materials or disturbance of any sort within the tree protection zone (TPZ) at all times.
6. Make good all existing pavement surfaces disturbed or damaged during construction of new works.
7. All existing drains are to be thoroughly cleaned and jettied out on completion of the works.
8. These drawings are to be read in conjunction with all other plans and details including engineers details and the specification.
9. For all levels and grades, refer to engineers drawings.
10. All setbacks shall be checked and approved on site by the superintendent prior to construction.
11. Any discrepancies shall be immediately reported to the superintendent, who shall issue written instructions.
12. Relocate trees to minimum 0.5m from service locations.

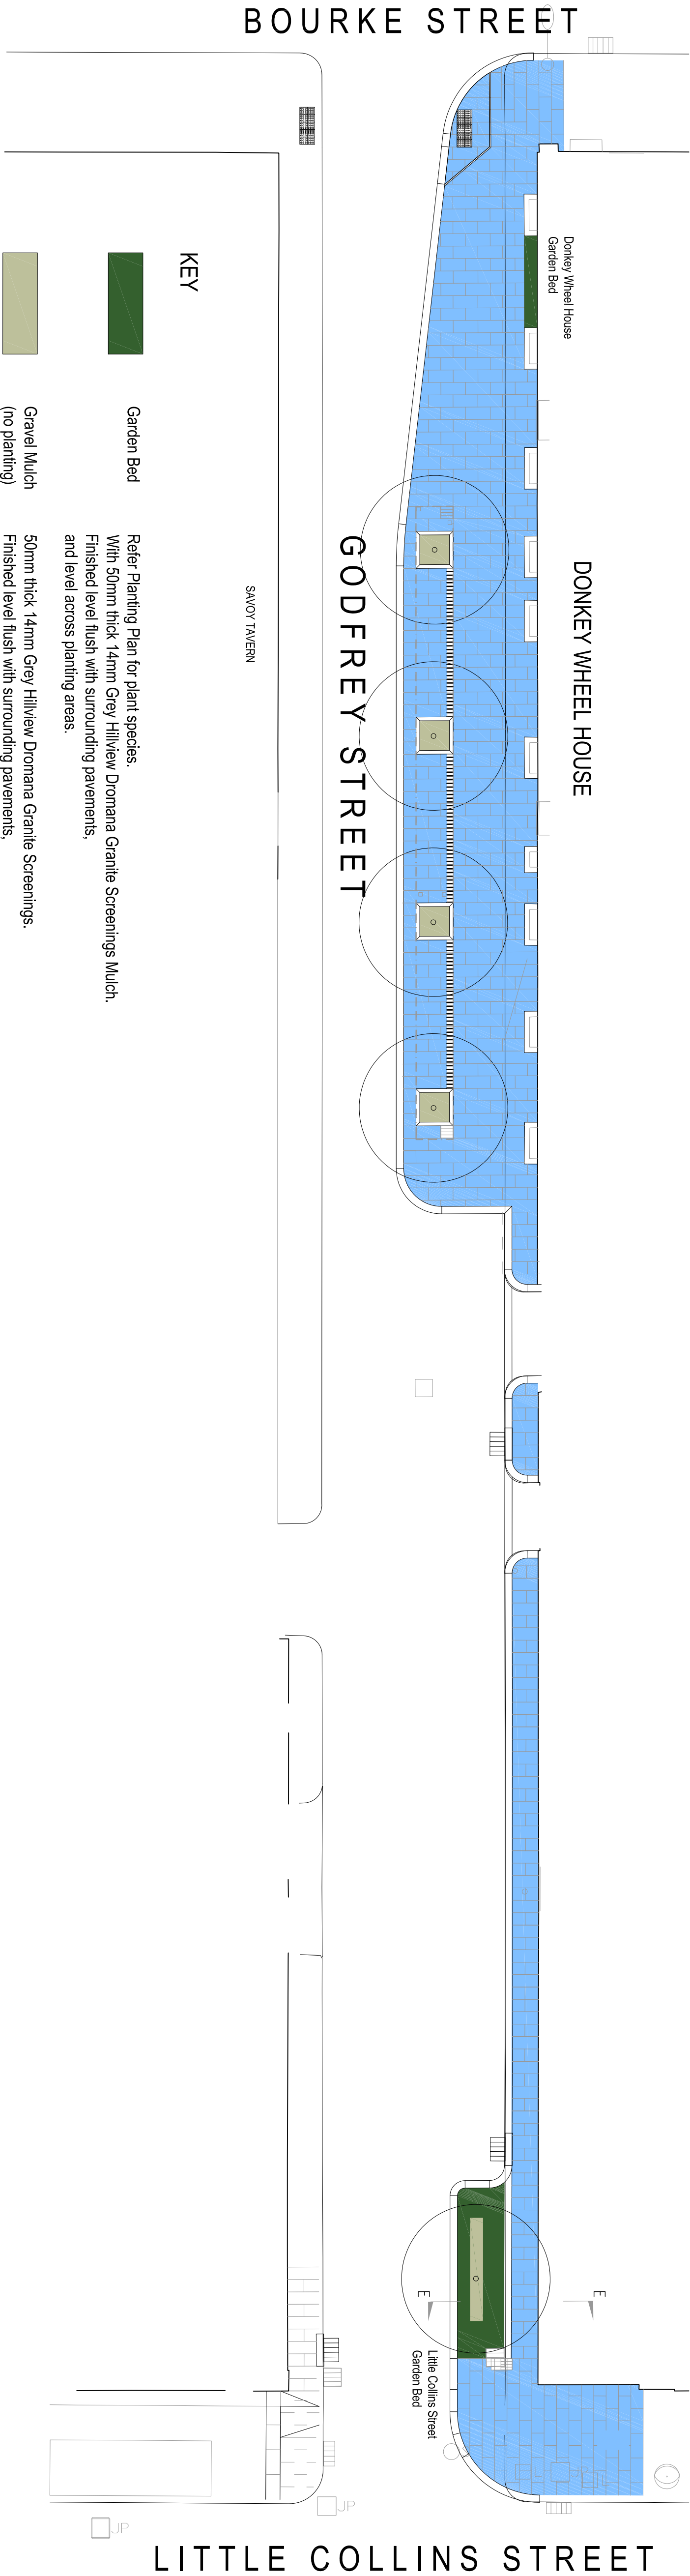

01 L101 PLANTING LOCATION PLAN

1:150@A1

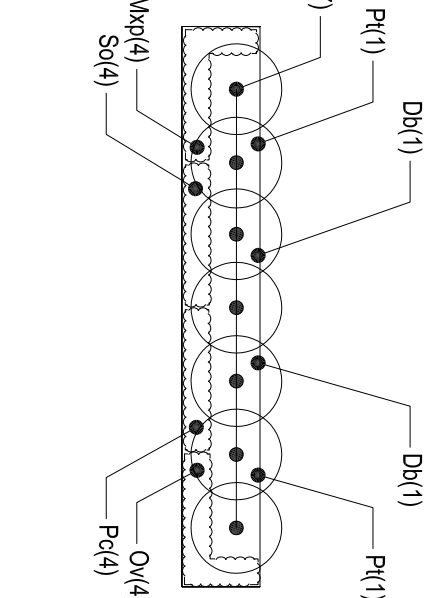


Code	Scientific Name	Common Name	Size	Quantity
Db	Dischis bucciniflora	Mexican Blood Trumpet	150mm	2
Ov	Oreganum vulgare	Oregano	100mm	4
Pc	Petroselinum crispum	Italian Parsley	100mm	4
Pl	Parthenocissus tricuspidata	Boston Ivy	150mm	2
RoBl	Rosmarinus officinalis 'Blue Lagoon'	Rosemary	200mm	7
So	Salvia officinalis	Sage	100mm	4
Mhp	Mentha x piperita	Mint	100mm	4



02 L101 DONKEY WHEEL HOUSE GARDEN - PLANTING PLAN

1:150@A1

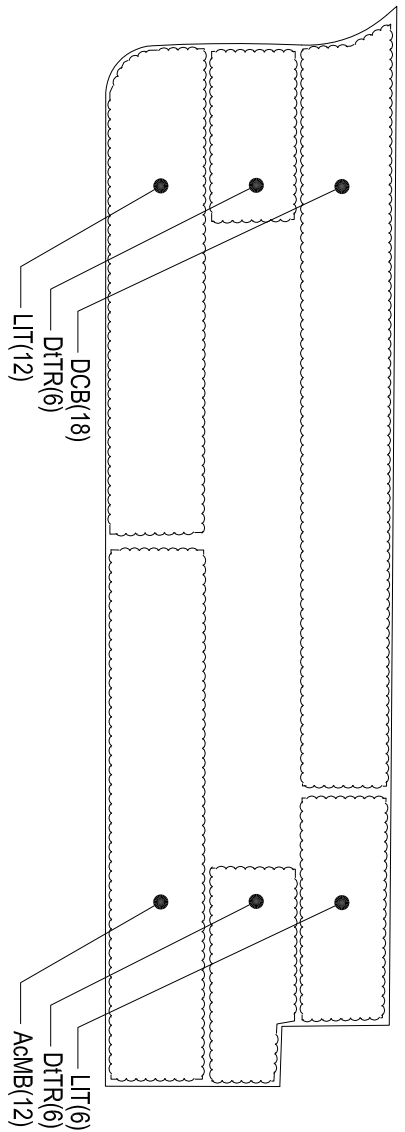

Code	Scientific Name	Common Name	Size	Quantity
AcMB	Arthropodium cithrathum 'Matapouri Bay'	Renga Renga Lily	150mm	12
DoB	Dianella caerulea 'Breeze'	Flax Lily	150mm	18
DTR	Dianella tasmanica 'Tas Red'	Flax Lily	150mm	12
LIT	Lomandra longifolia 'Tanika'	Mat Rush	150mm	18



03 L101 LITTLE COLLINS STREET GARDEN BED - PLANTING PLAN

1:150@A1

PRELIMINARY ISSUE

three acres 0617 072038 info@threeacres.com.au Level 1, 7/15 Leakeway Street Carlton North, Victoria 3054			
CLIENT CITY OF MELBOURNE			
PROJECT GODFREY STREET			
DRAWING FURNITURE & PLANTING PLAN			
STATUS PRELIMINARY			
PASSED / REVIEWED		APPROVED AUTH FOR USE	
NORTH POINT		DESIGN PW PW	
		DRAWN PW PW	
DATE PLOTTED 28 SEP 2013		DATE SHOWN AS SHOWN AS SHOWN	
PROJ. NO. 12042		DWG. NO. L101	
REV. C		REV. C	
© COPYRIGHT 2013 THREE ACRES LA			